

**This electronic collection of documents is provided
for the convenience of the user
and is Not a Certified Document –**

**The documents contained herein were originally issued
and sealed by the individuals whose names and license
numbers appear on each page, on the dates appearing
with their signature on that page.**

**This file or an individual page
shall not be considered a certified document.**

CHANNEL B21
SPLICE ENCLOSURE AT
(FAYETTEVILLE ST AT
STRATFORD LAKES DR)
SIG ID 05-2371

COLOR CODE
TIA/EIA 598-C

(1) BLUE

(2) ORANGE

(3) GREEN

(4) BROWN

(5) SLATE

(6) WHITE

(7) RED

(8) BLACK

(9) YELLOW

(10) VIOLET

(11) ROSE

(12) AQUA

LEGEND

X

O

□

- FUSION SPLICE INDIVIDUAL FIBER

- EXISTING SPLICE

- EXPRESS INDIVIDUAL FIBER

EXPRESS

SPLICE

EXPRESS ENTIRE BUFFER TUBE


SPLICE ENTIRE BUFFER TUBE OR MAINTAIN IF EXISTING EXPRESSED

NOTES:


1. FIBER INTERCONNECT CENTER RACKS ARE SCHEMATIC ONLY - ACTUAL EQUIPMENT FORM MAY VARY.

2. ETHERNET SWITCH TERMINATION CONFIGURATIONS ARE GENERIC. CONTRACTOR IS RESPONSIBLE FOR DETERMINING /ENSURING PROPER TERMINATION.

3. CONTRACTOR IS RESPONSIBLE FOR FIELD VERIFYING EXISTING SPLICING. THE CONTRACTOR SHALL COORDINATE WITH THE ENGINEER WHERE EXISTING SPLICING IS NOT AS EXPECTED.



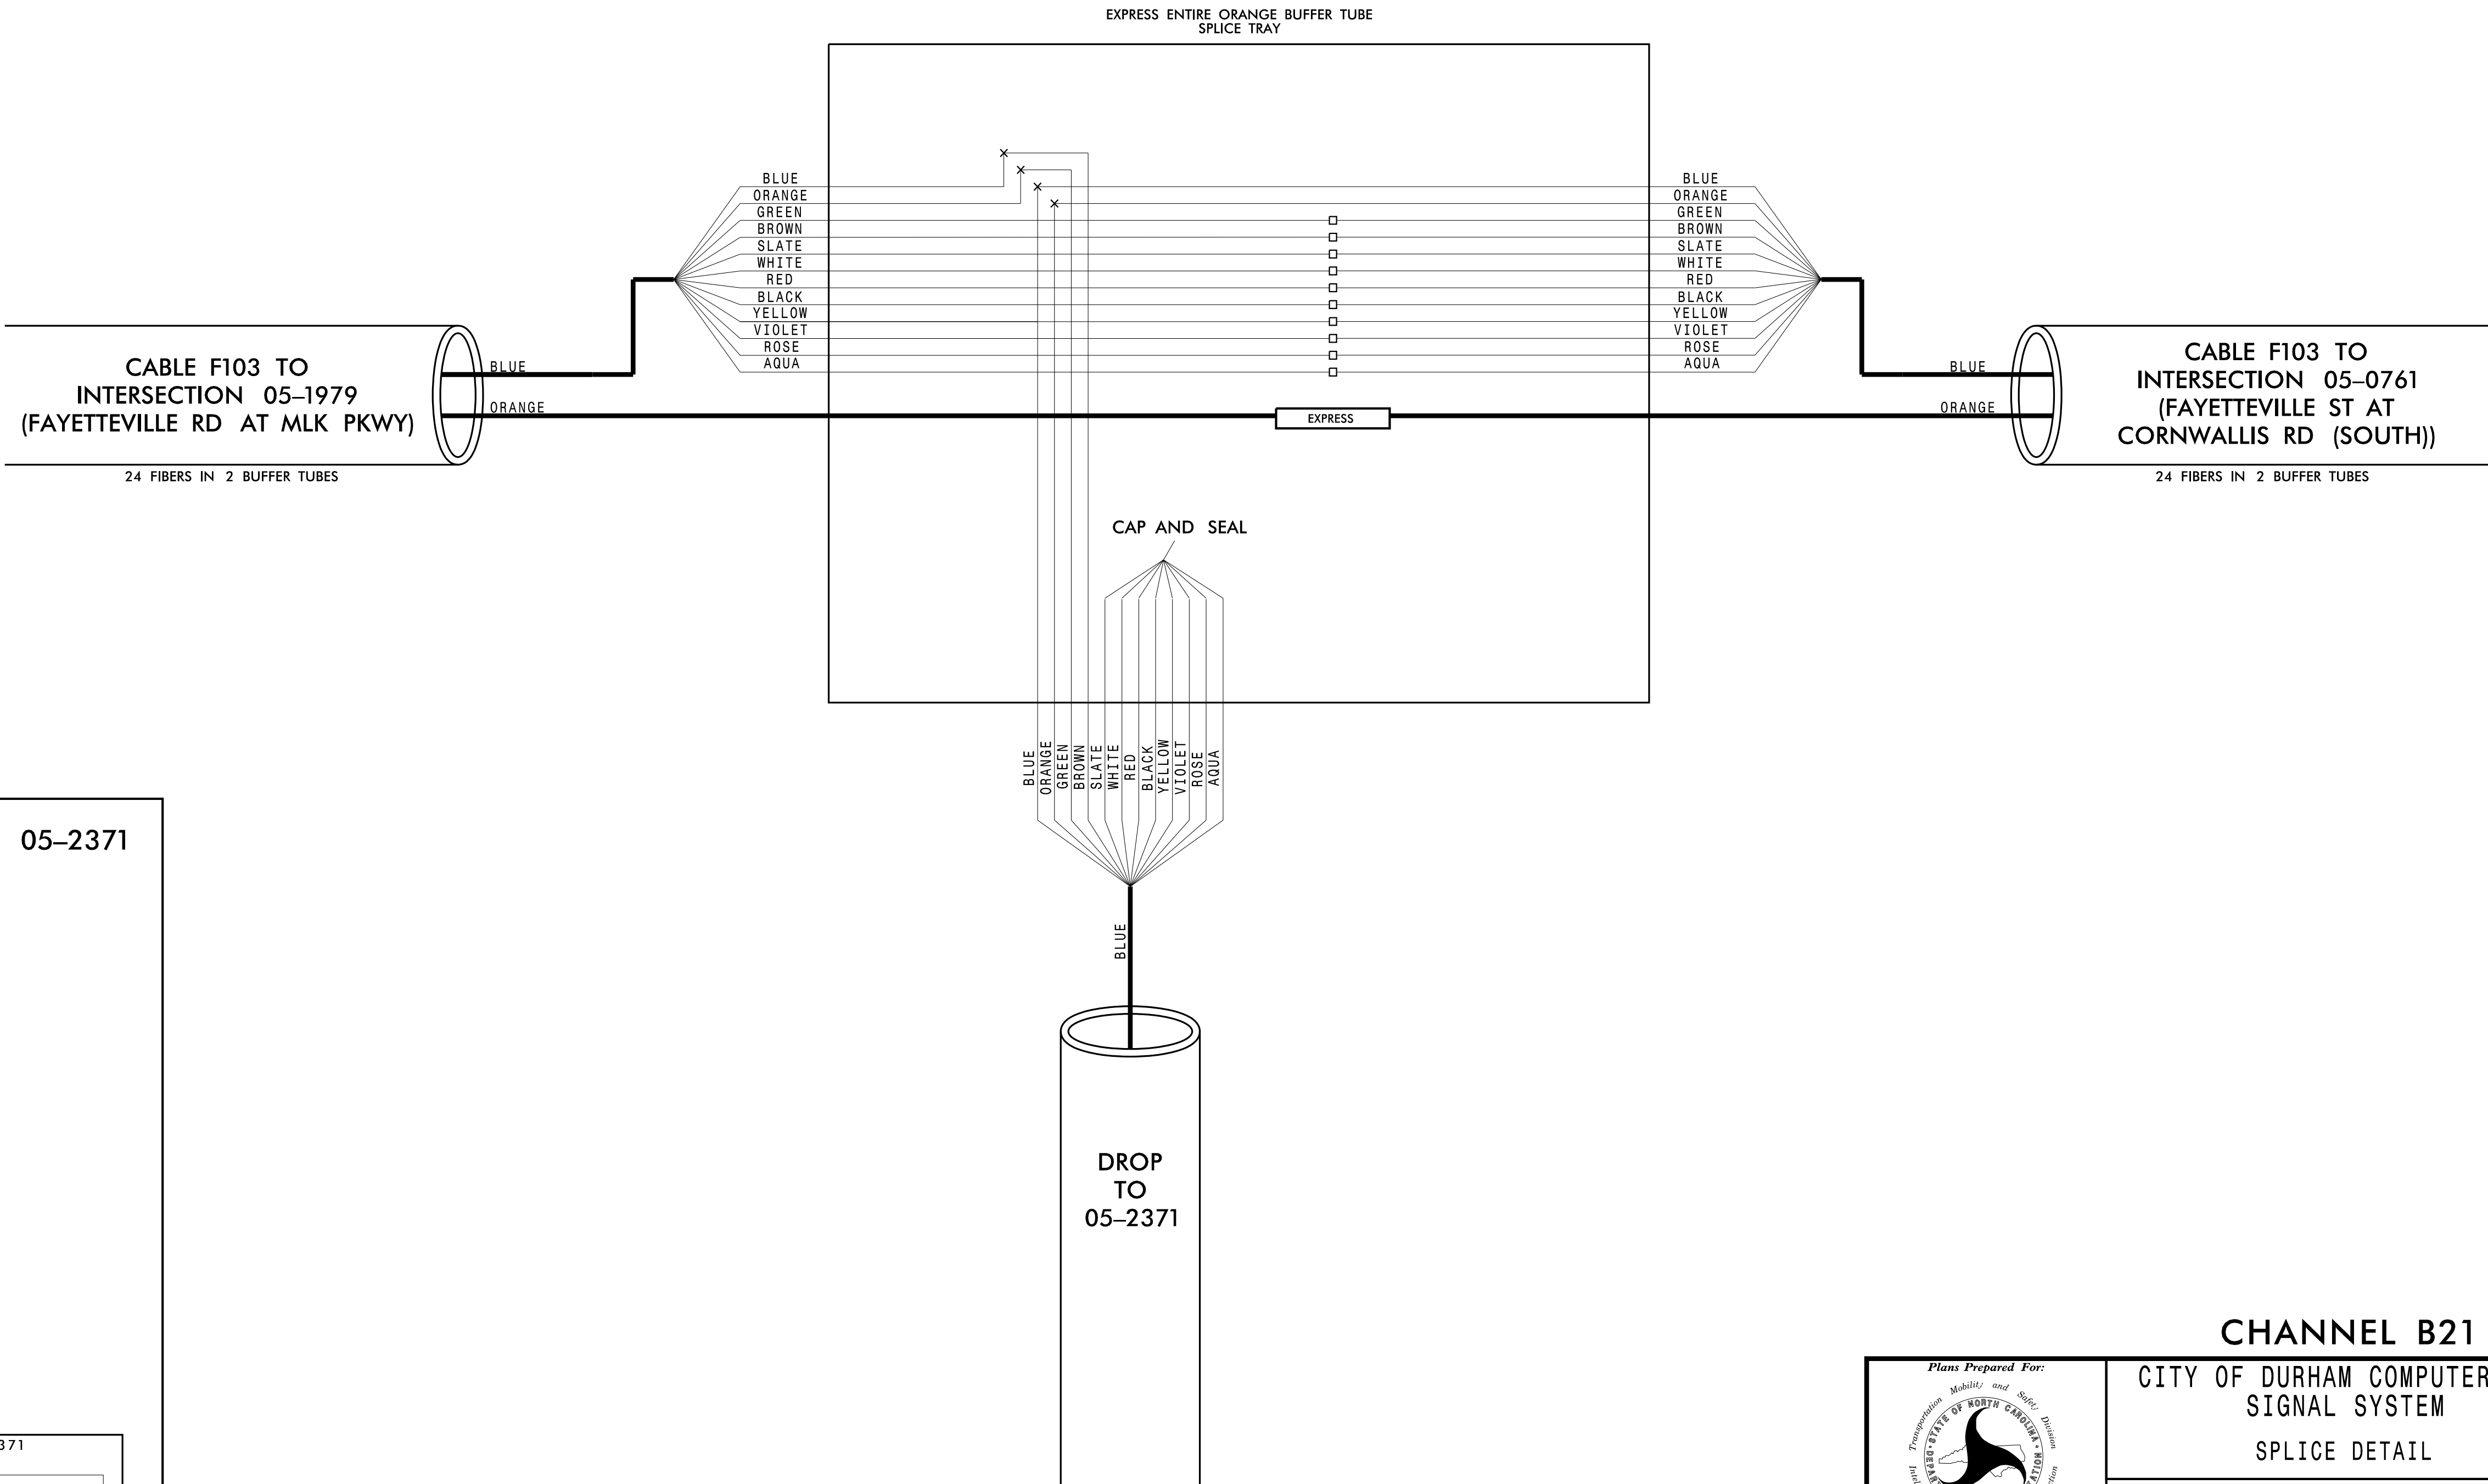


CABINET AT INTERSECTION 05-2371

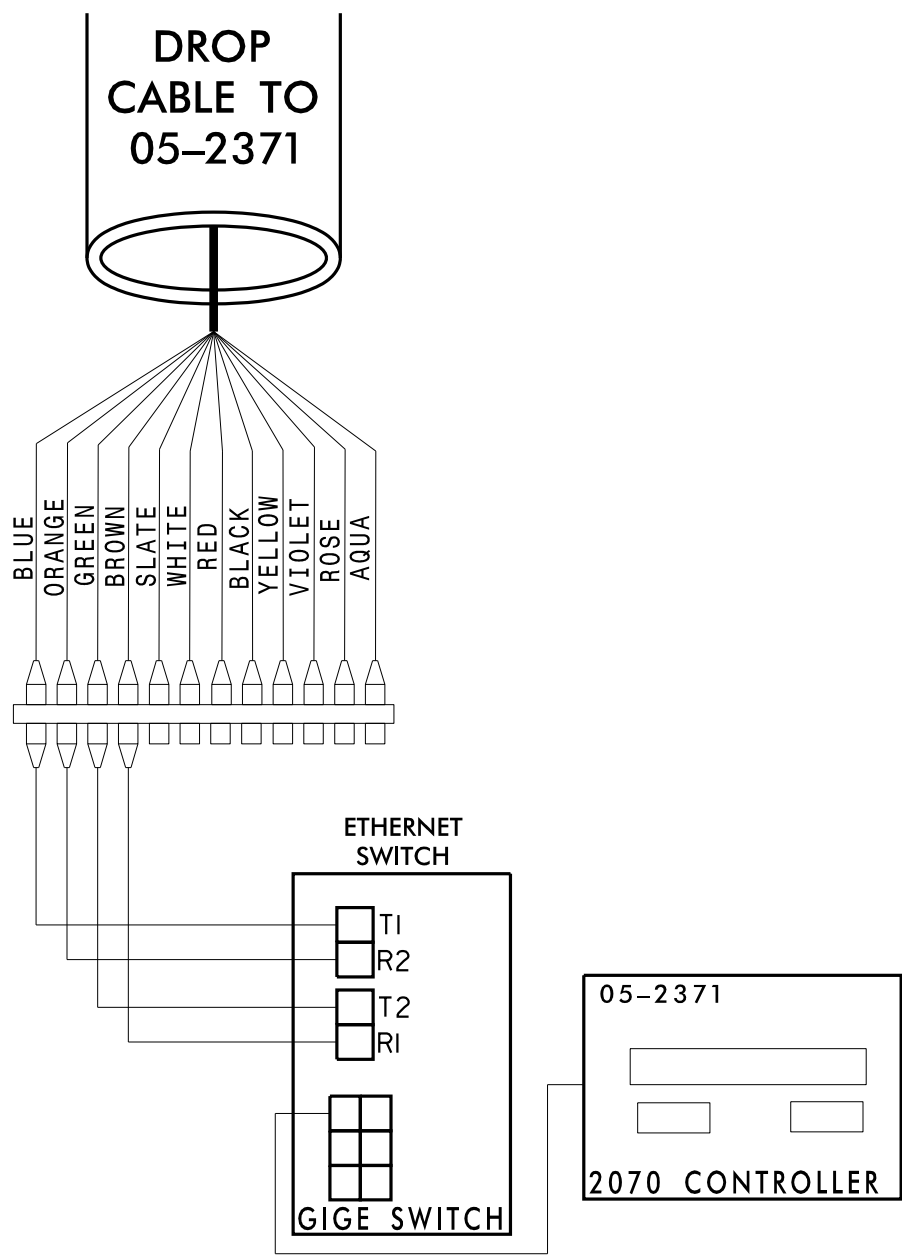

CHANNEL B21

Kimley»Horn
NC License #F-0102
421 Fayetteville St., Suite 600
Raleigh, NC 27636
Tel: (919) 677-2000
Fax: (919) 677-2050

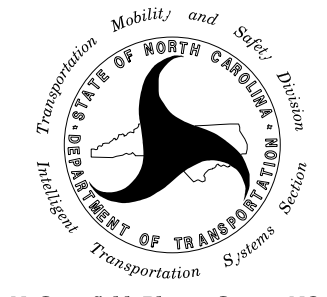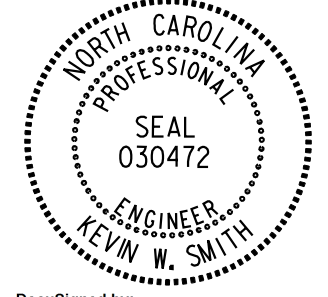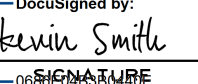Plans Prepared For:  750 N. Greenfield Pkwy., Garner, NC 27529		CITY OF DURHAM COMPUTERIZED SIGNAL SYSTEM SPLICE DETAIL		SEAL 	
DIVISION 05		DURHAM COUNTY			
PLAN DATE: DEC 2018		REVIEWED BY: N. MENGELKOCH			
PREPARED BY: KHA		REVIEWED BY: K. SMITH			
REVISIONS		INIT.		DATE	
0					
SCALE					
0					
DocuSigned by:  SEAL		12/19/2018		DATE	
CADD Filename:					

CHANNEL B21
SPLICE ENCLOSURE AT
(FAYETTEVILLE ST AT BUXTON ST)
SIG ID 05-1913 (FAYETTEVILLE ST AT BUXTON ST)
CCTV 2043

COLOR CODE
TIA/EIA 598-C


(1) BLUE	(7) RED
(2) ORANGE	(8) BLACK
(3) GREEN	(9) YELLOW
(4) BROWN	(10) VIOLET
(5) SLATE	(11) ROSE
(6) WHITE	(12) AQUA

LEGEND


X - FUSION SPLICE INDIVIDUAL FIBER
O - EXISTING SPLICE
□ - EXPRESS INDIVIDUAL FIBER

EXPRESS - EXPRESS ENTIRE BUFFER TUBE
SPLICE - SPLICE ENTIRE BUFFER TUBE OR MAINTAIN IF EXISTING EXPRESSED


NOTES:
1. FIBER INTERCONNECT CENTER RACKS ARE SCHEMATIC ONLY - ACTUAL EQUIPMENT FORM MAY VARY.
2. ETHERNET SWITCH TERMINATION CONFIGURATIONS ARE GENERIC. CONTRACTOR IS RESPONSIBLE FOR DETERMINING /ENSURING PROPER TERMINATION.
3. CONTRACTOR IS RESPONSIBLE FOR FIELD VERIFYING EXISTING SPLICING. THE CONTRACTOR SHALL COORDINATE WITH THE ENGINEER WHERE EXISTING SPLICING IS NOT AS EXPECTED.

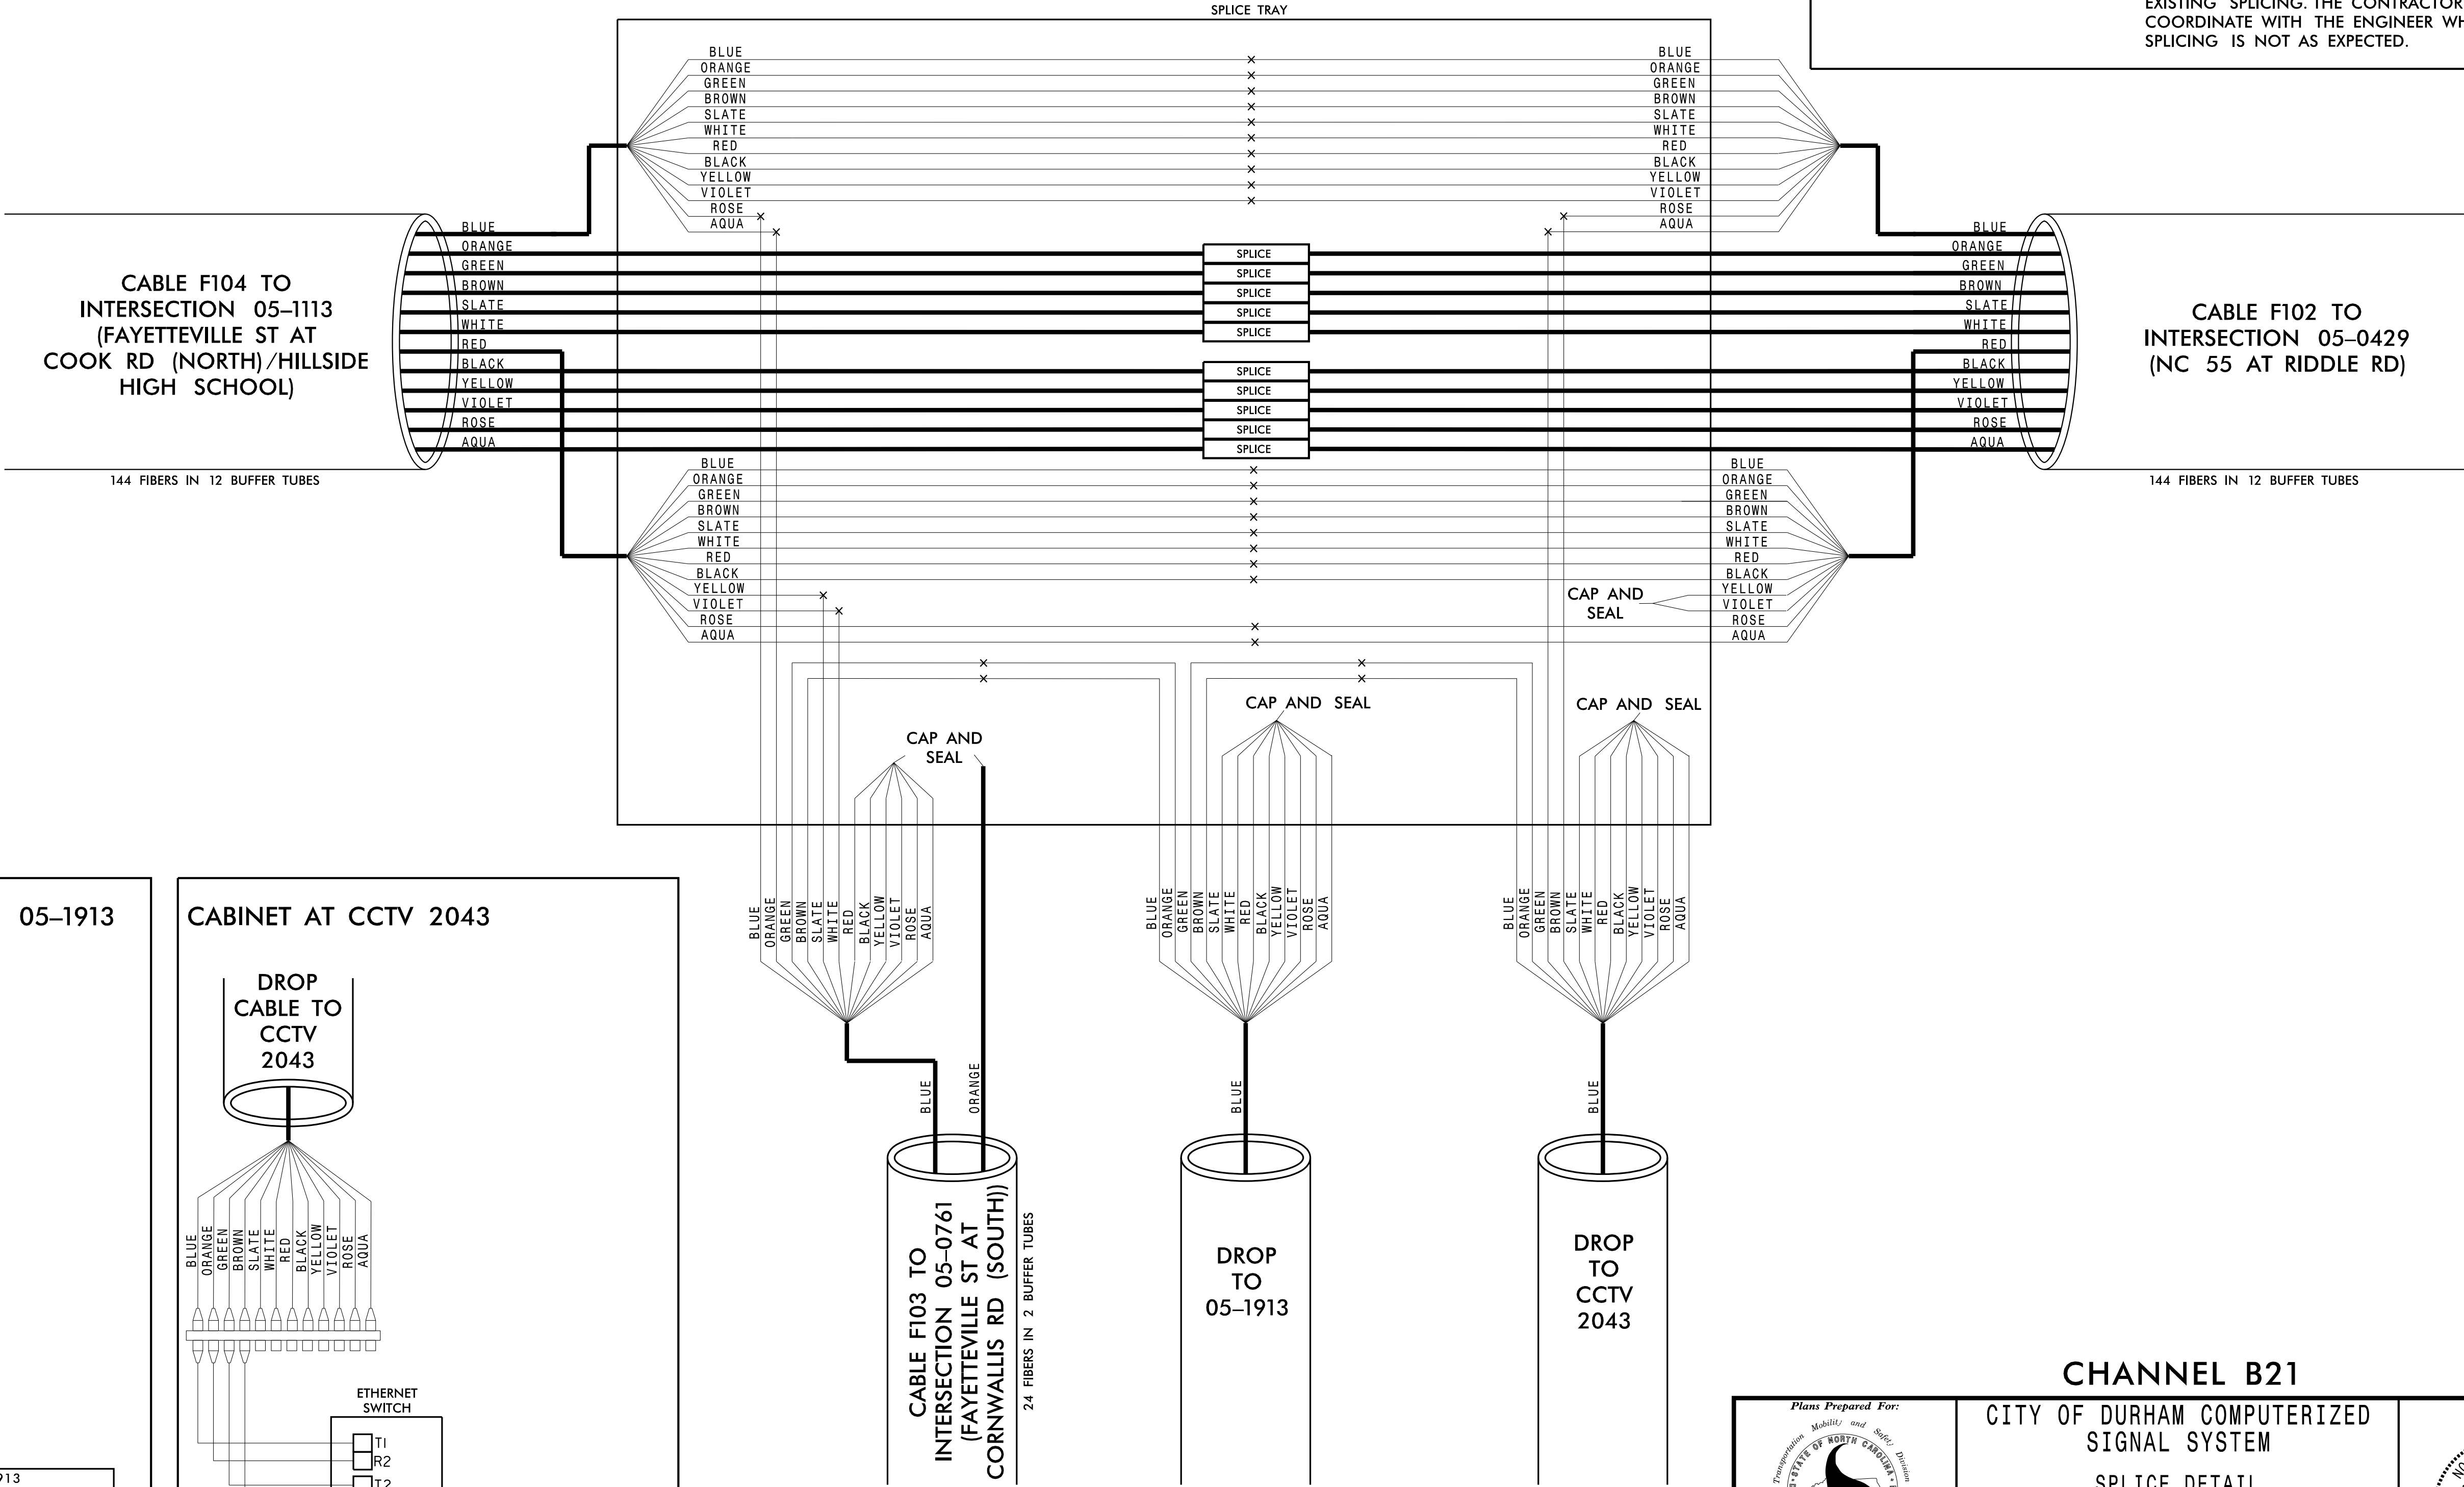

CABINET AT INTERSECTION 05-1913

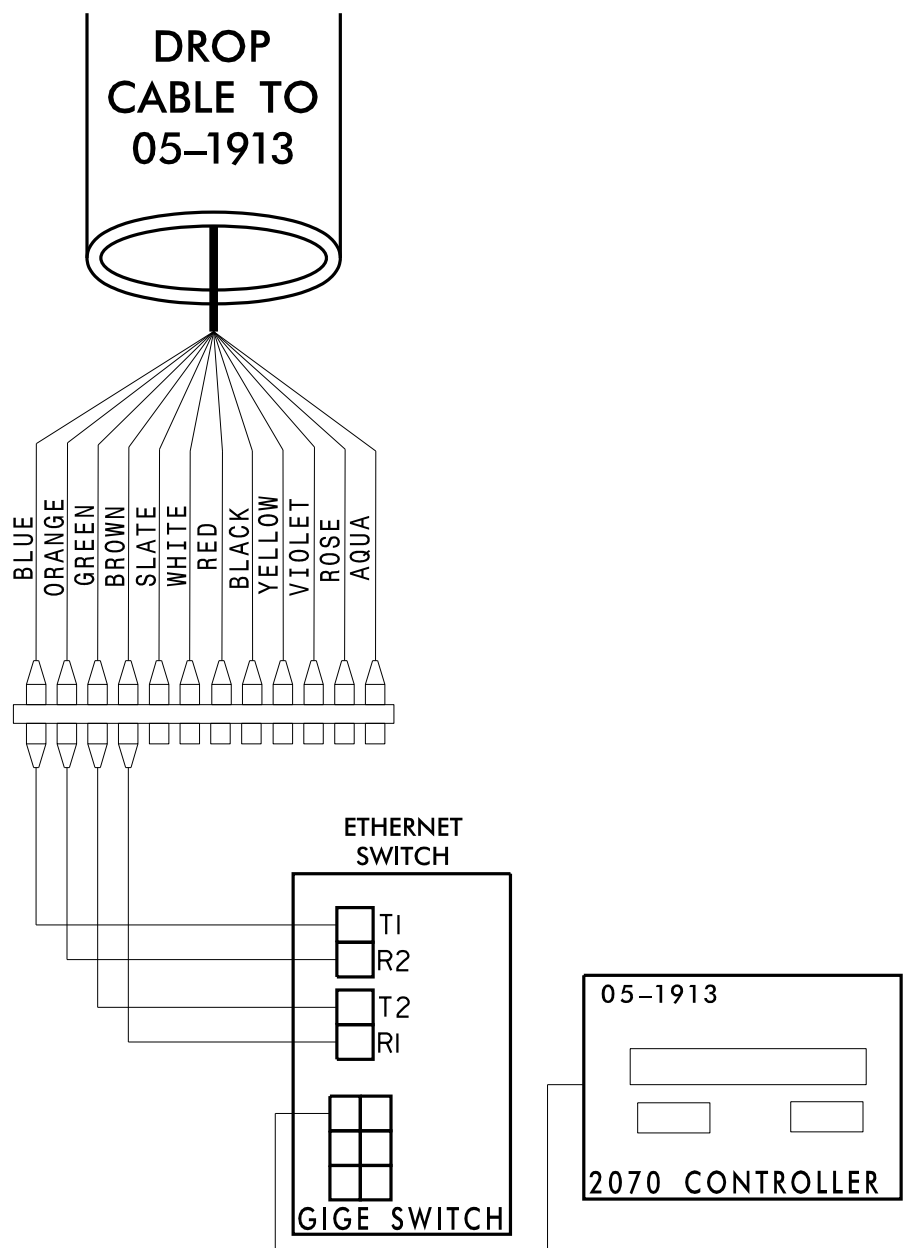

CABINET AT CCTV 2043

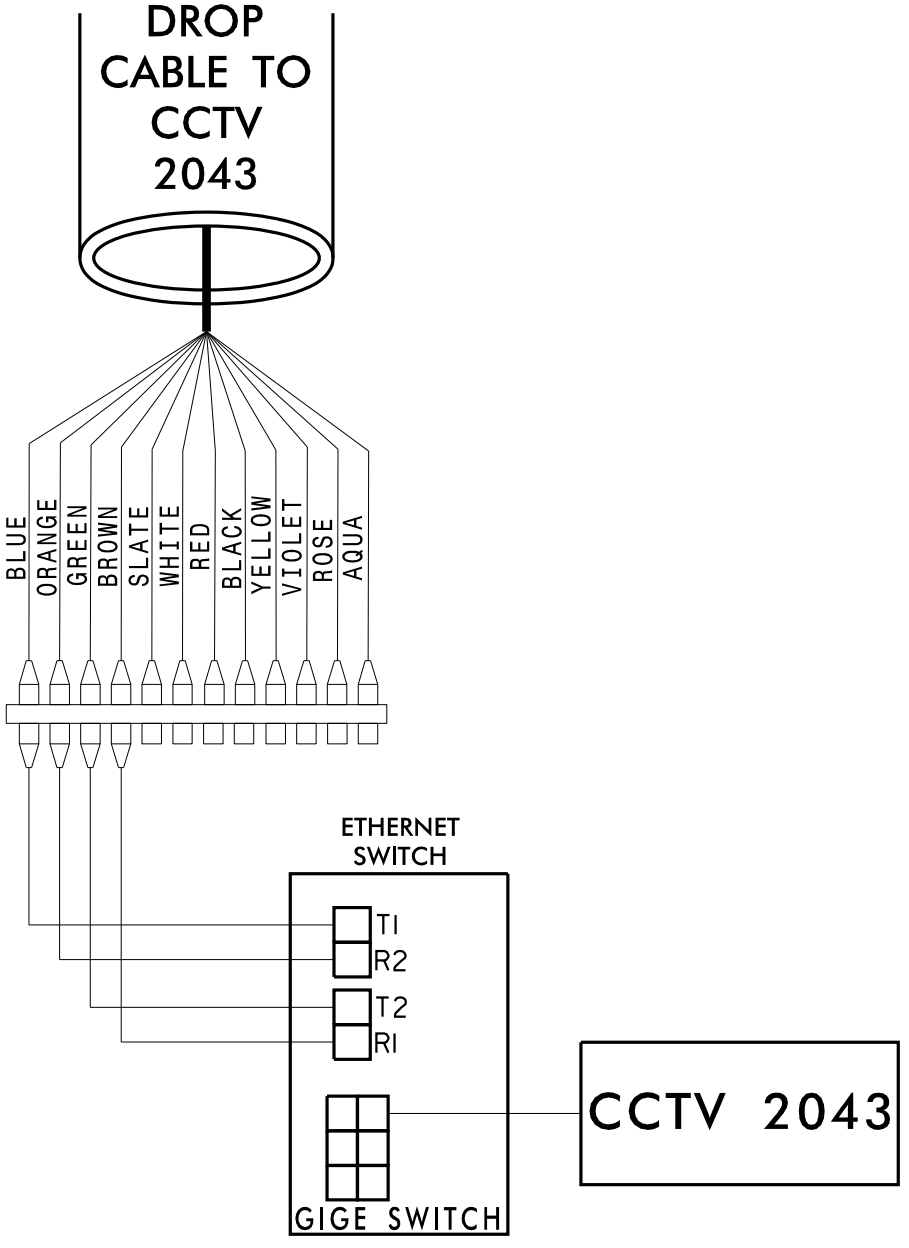

CHANNEL B21

CITY OF DURHAM COMPUTERIZED
SIGNAL SYSTEM
SPLICE DETAIL

DIVISION 05		DURHAM COUNTY	
PLAN DATE:	DEC 2018	REVIEWED BY:	N. MENGELKUCH
PREPARED BY:	KHA	REVIEWED BY:	K. SMITH
REVISIONS		INIT.	DATE

SEAL

SEAL 030472

ENGINEER KEVIN W. SMITH

DocuSigned by: Kevin Smith 12/19/2018

CADD Filename:

Kimley»Horn

NC License #F-0102
421 Fayetteville St., Suite 600
Raleigh, NC 27636
Tel: (919) 677-2000
Fax: (919) 677-2050

Plans Prepared For:

CITY OF DURHAM

750 N. Greenfield Place, Garner, NC 27529

SCALE

0